



STANDARD LOUVER SIZES
18" X 24" TOP OR BOTTOM 24" X 24" BOT W/LITE ABV 24" X 24" TOP/BOT/DOUBLE FULL DOOR LOUVER *LOUVERS ARE FIXED. *NET FREE AREA = 53%

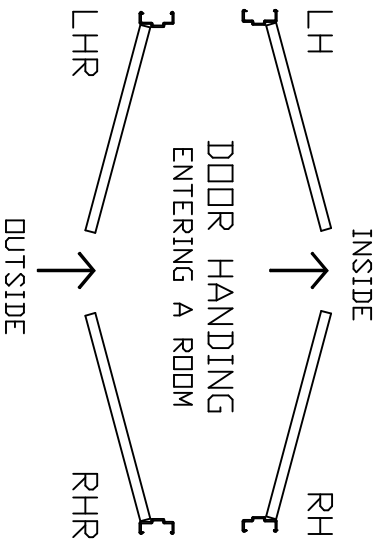

STANDARD DOOR SIZES
2'-0" X LENGTH REQUIRED 2'-8" X LENGTH REQUIRED 3'-0" X LENGTH REQUIRED 3'-6" X LENGTH REQUIRED 4'-0" X LENGTH REQUIRED *CUSTOM WIDTHS AVAILABLE

DETAIL KEY. SEE SHEET #2.

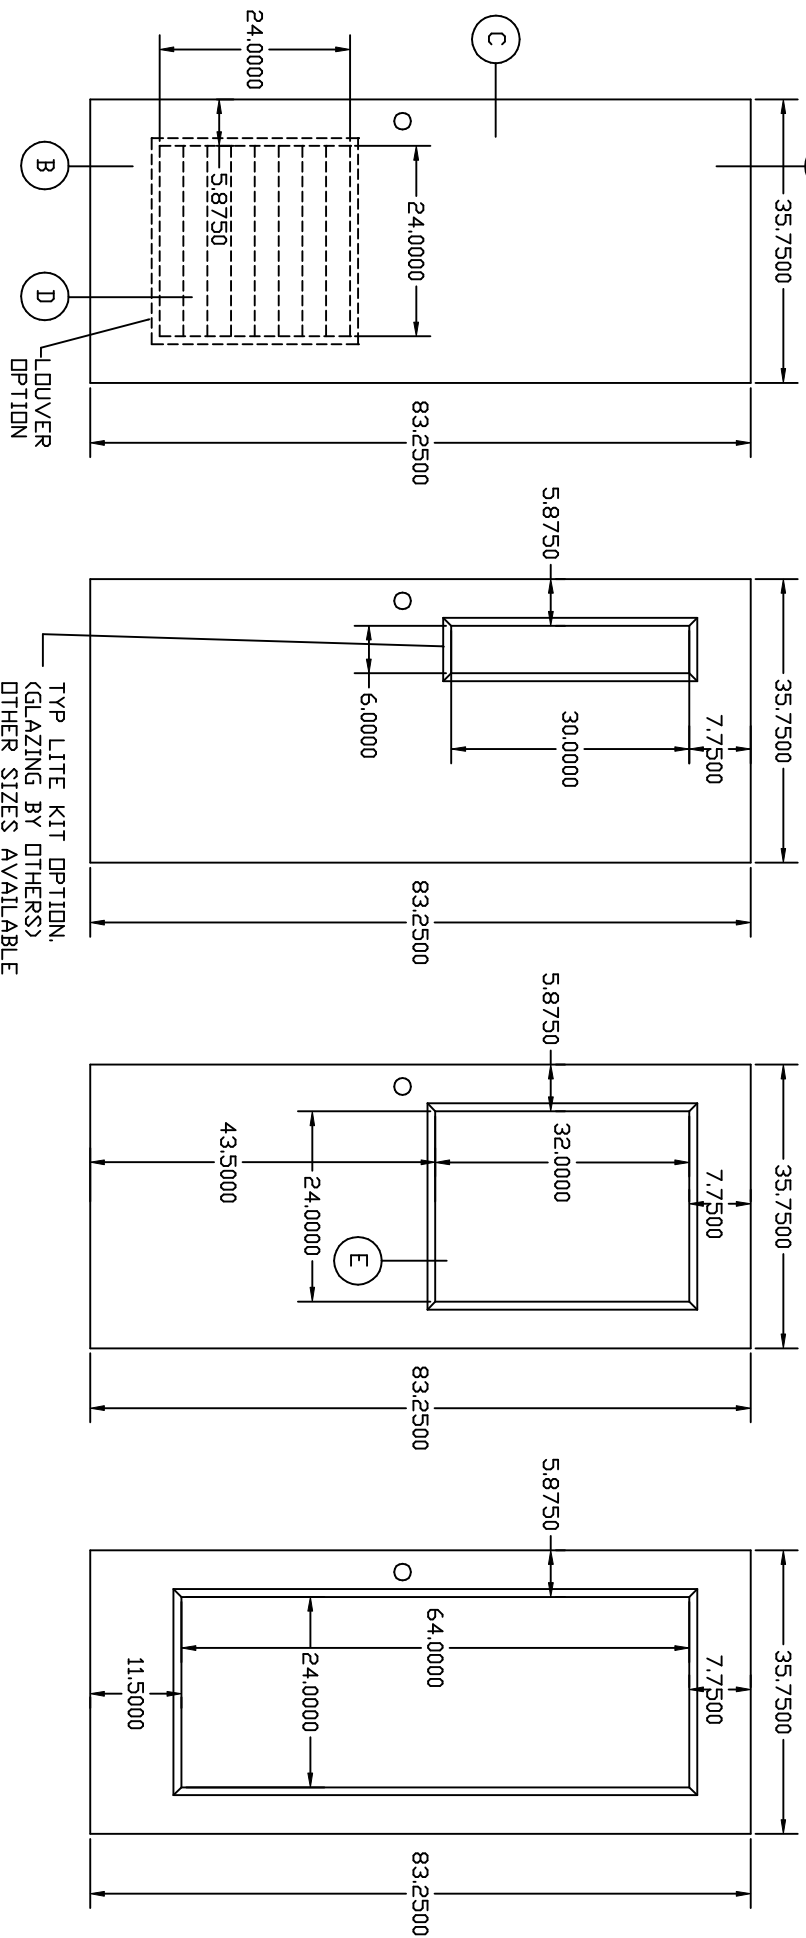

FLUSH PANEL

VISION PANEL

HALF GLASS

FULL GLASS

FRP DOOR PROFILES

SHT 1/2

FRP doors are non-rated 1-3/4" thick typical

Fire rated doors are available

UNIVERSAL PULTRUSIONS L.L.C
PO BOX 1289
MARSHALL, AR 72650
PH 870-448-4406
FX 870-448-5120

9/09

