



NOTE:
ATTACH ASTRAGAL TO STILE EDGE OF
INACTIVE DOOR W/ SS SCREWS (by others)


STANDARD ASTRAGAL

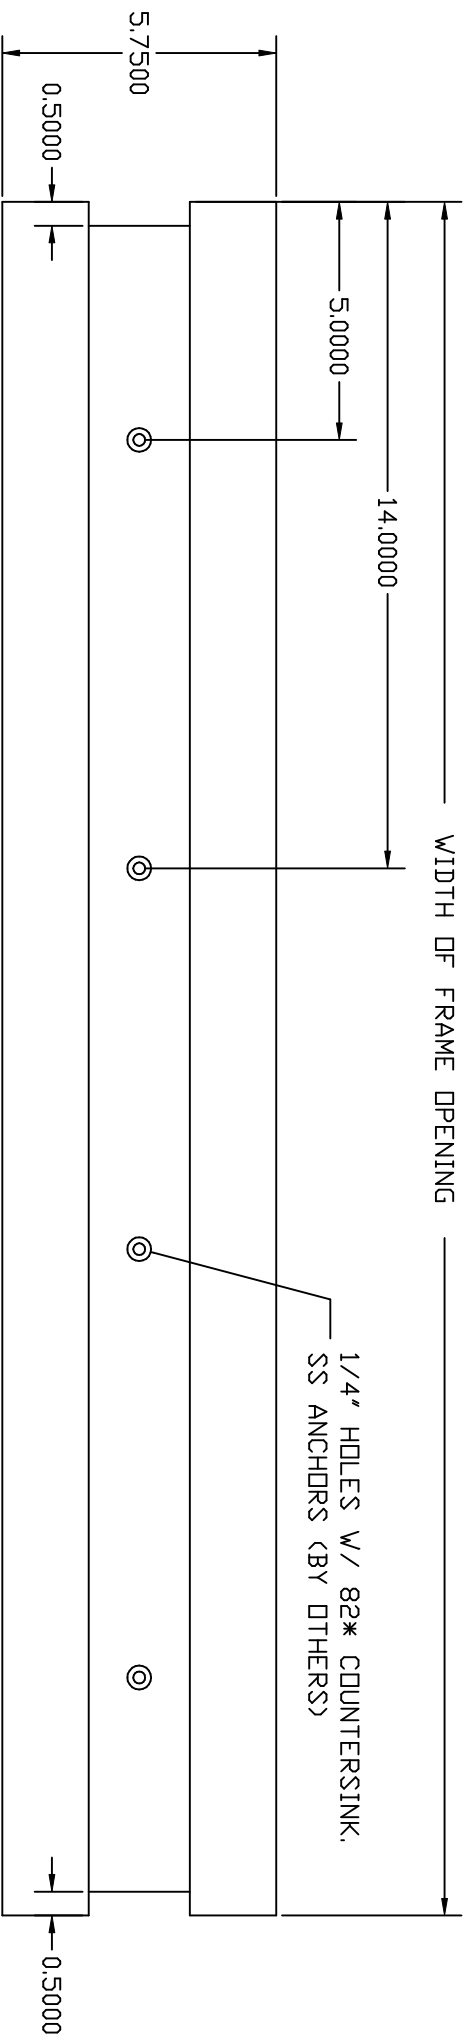

STANDARD THRESHOLD ANCHORAGE

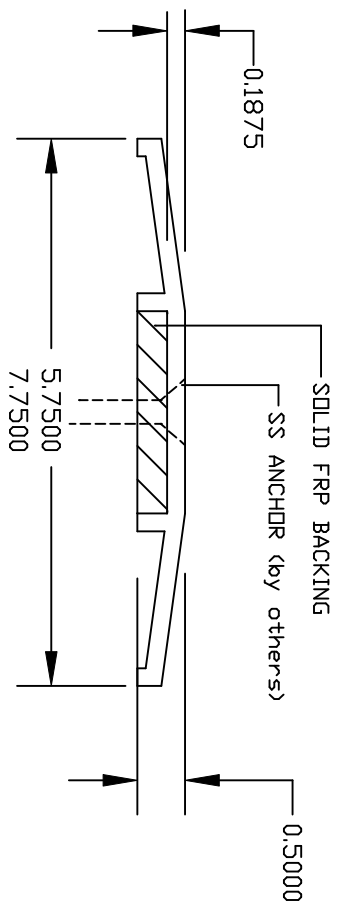

STANDARD SADDLE THRESHOLD

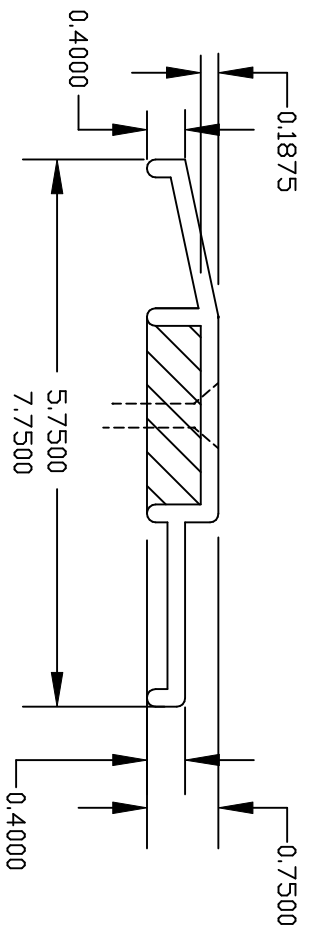


STANDARD BUMPER THRESHOLD

FRP ACCESSORIES

All components are solid pultruded FRP material

UNIVERSAL PULTRUSIONS L.L.C
PO BOX 1289
MARSHALL, AR 72650
PH 870-448-4406
FX 870-448-5120

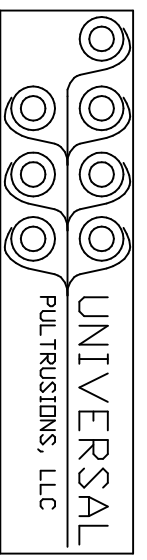

9/09