


Note: 1/2" thick FRP reinforcing is provided at each frame anchor location.

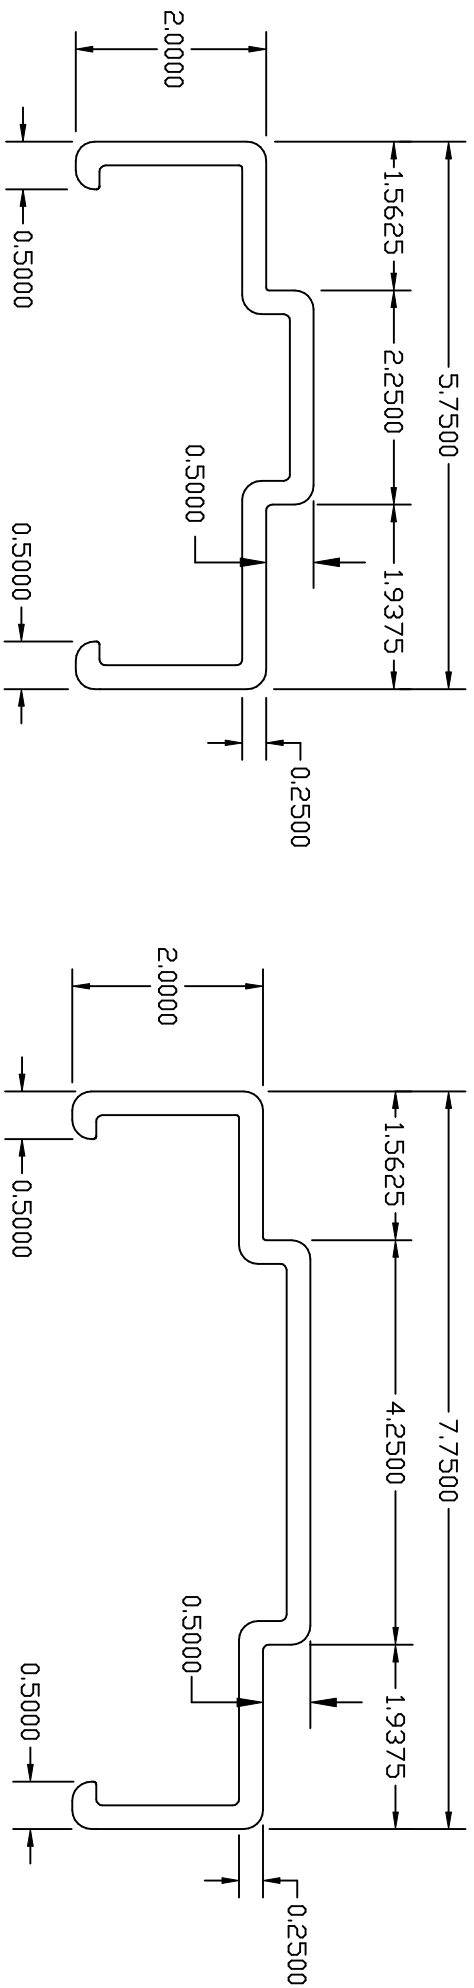


5 3/4" STANDARD PROFILE

7 3/4" STANDARD PROFILE

Note: 1/4" thk FRP reinforcing is provided at all butt hinge locations. (full length @ continuous hinge)
Use factory provided SS screws only.

4.50" to 12.00" max

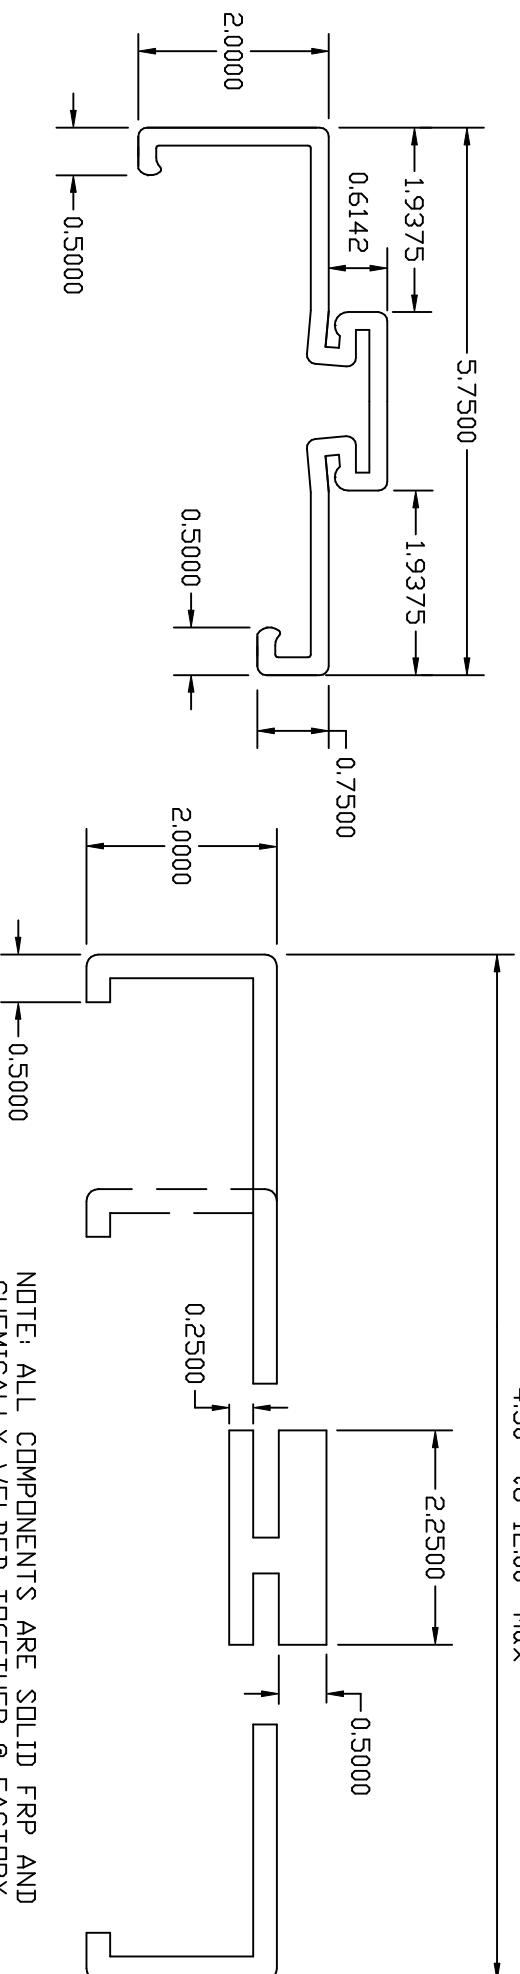

5 3/4" RETROFIT PROFILE

4 1/2" TO 12" ADJUSTABLE (3) PIECE

NOTE: ALL COMPONENTS ARE SOLID FRP AND CHEMICALLY WELDED TOGETHER @ FACTORY

Note: Custom sidelite & transoms available to match frame.


FRP DOOR FRAME PROFILES

Frames factory assembled as one piece (4' max)

or supplied knock down (KD) for field assembly

UNIVERSAL PULTRUSIONS L.L.C
PO BOX 1289
MARSHALL, AR 72650
PH 870-448-4406
FX 870-448-5120

11/09

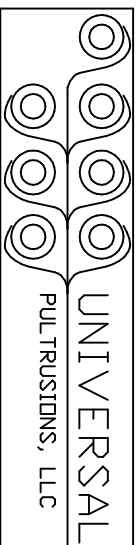

UNIVERSAL PULTRUSIONS, LLC